


Lower First Floor Plan Scale: 1:50

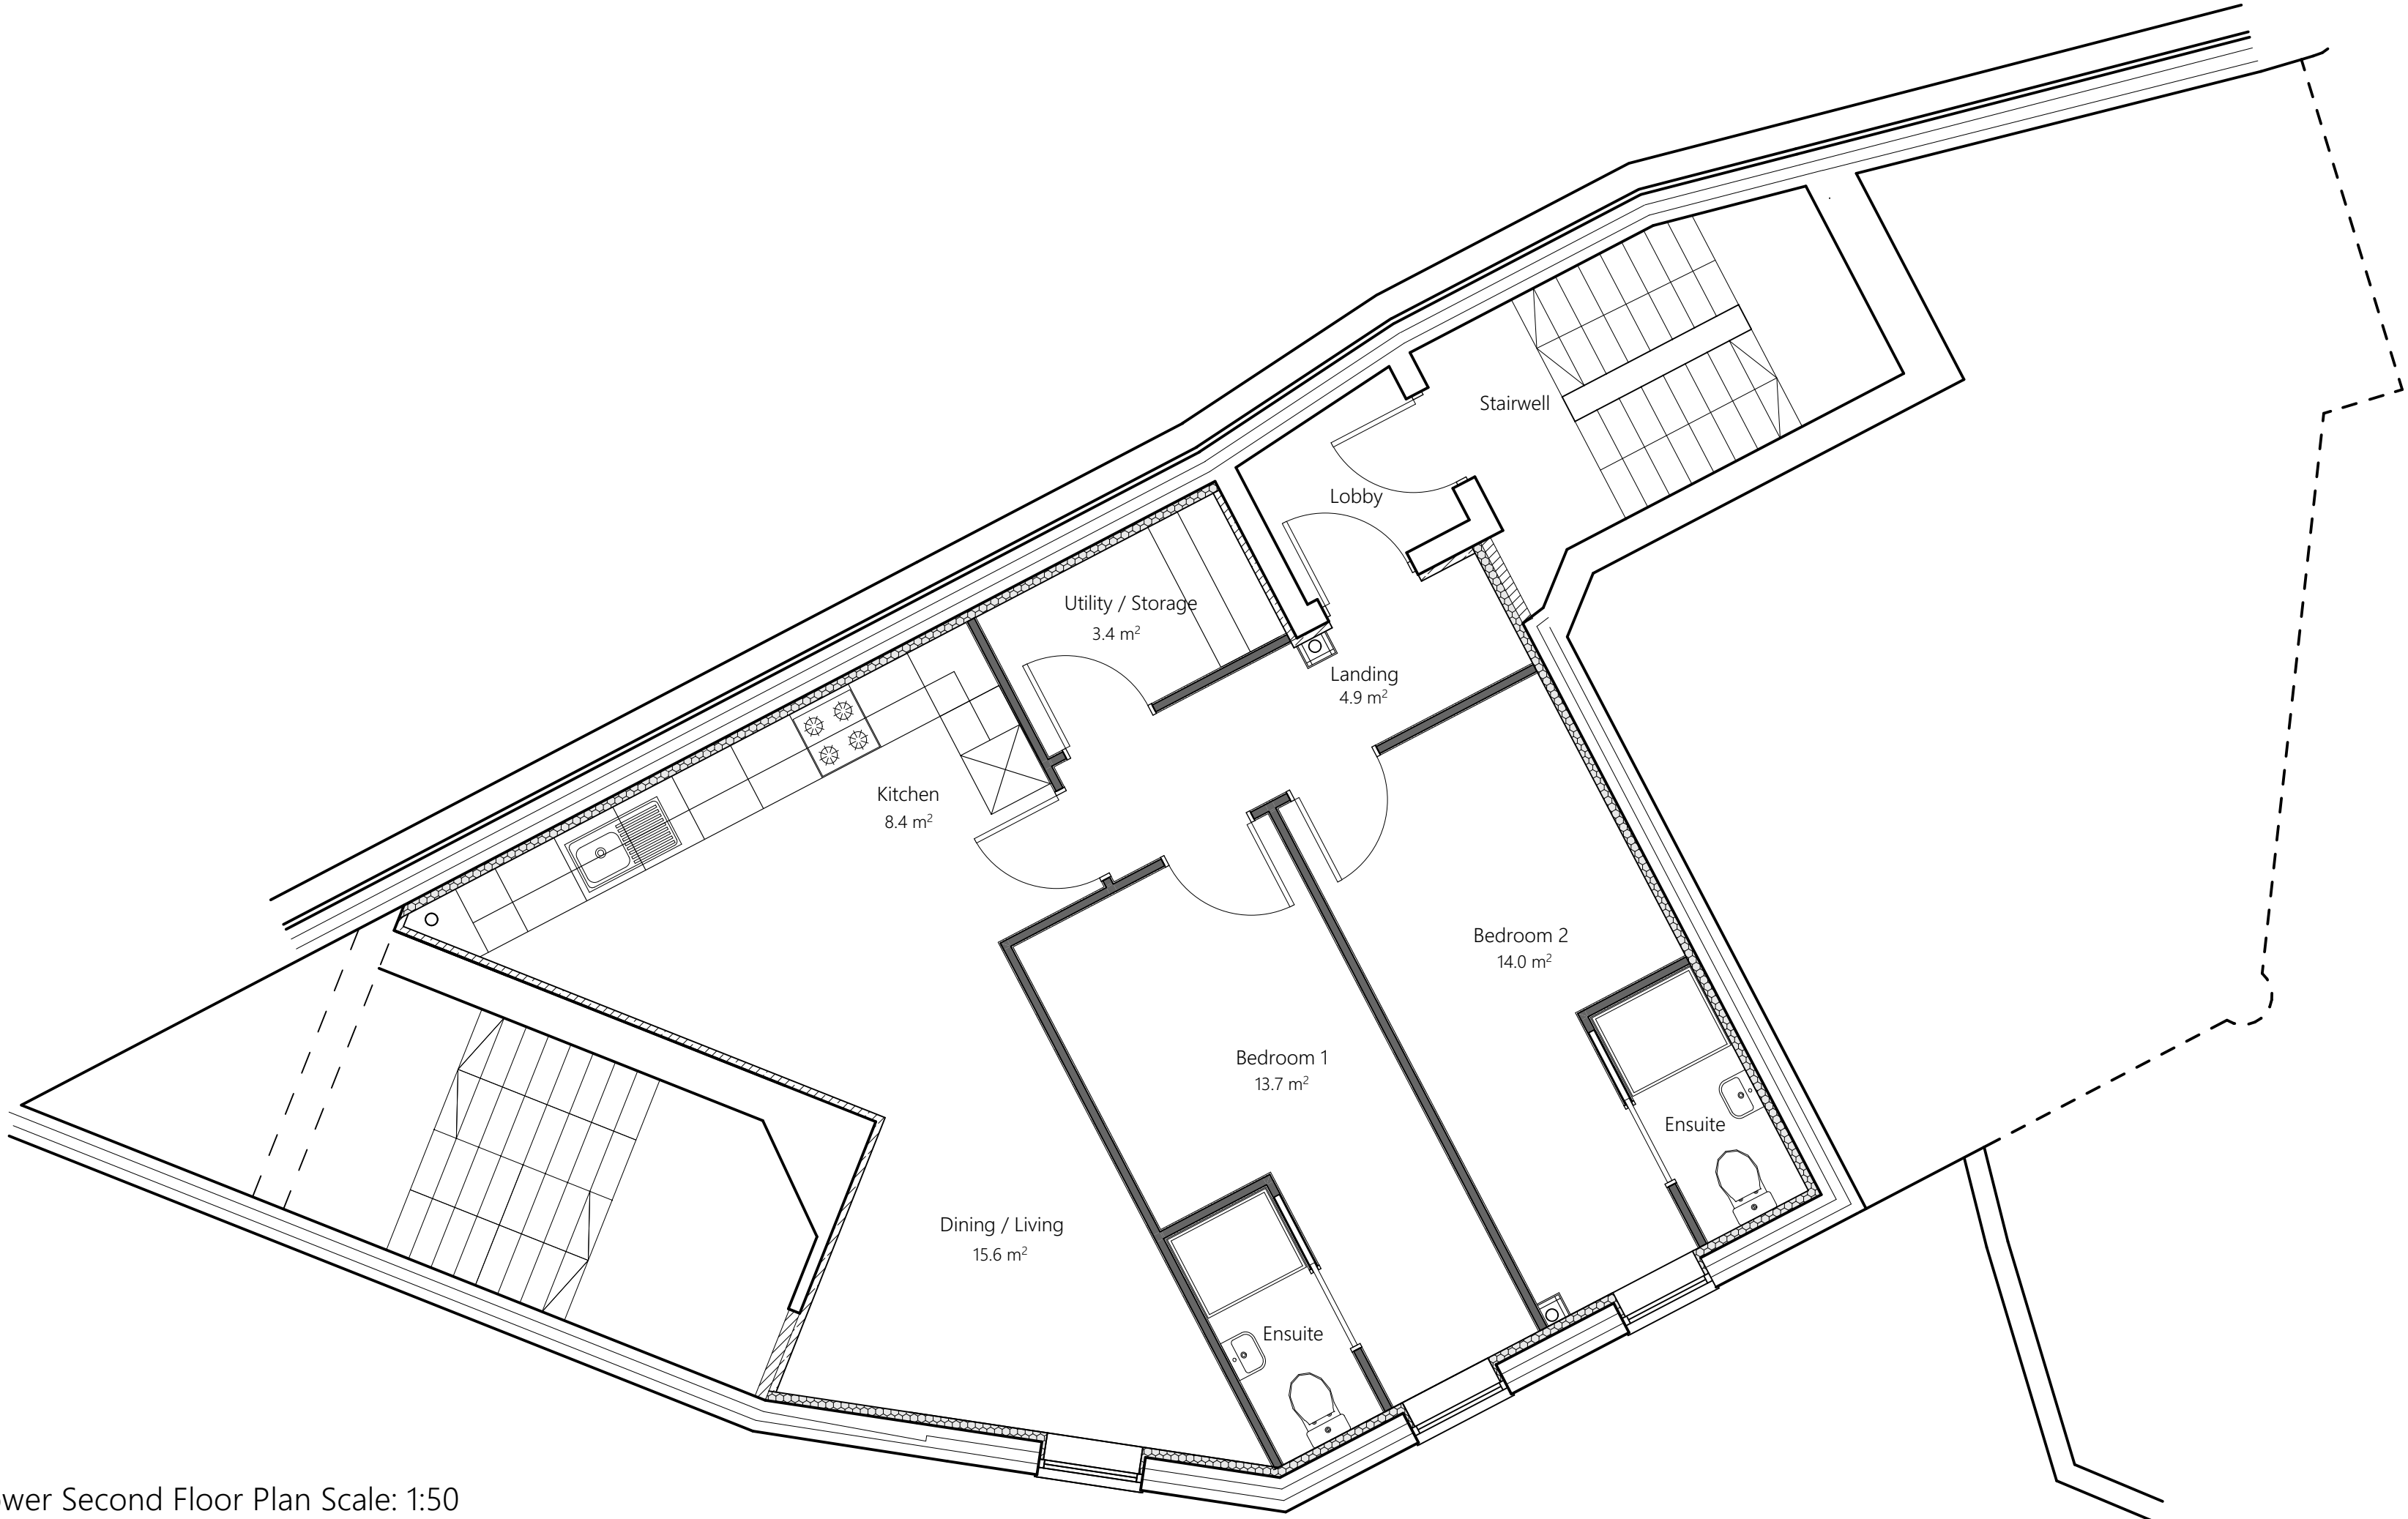

Lower Second Floor Plan Scale: 1:50

In addition to the hazard/risks normally associated with the types of work detailed on this drawing take note of the above. It is assumed that all works on this drawing will be carried out by a competent contractor working, where appropriate, to an appropriate method.		
Client/owner's Risks	Maintenance / Cleaning Risks	Demolition / Adaptation Risks

RIBA

Chartered Practice

arb

Architects
Registration
Board

8	Amendments as per clients request	01/10/22	CD		
A	Amendments to last version to layout	16/10/22	CD		
	PRELIMINARY ISSUE	08/11/22	CD		
Rev	Description	Date	Initials		
Jackson-Crane					
7 The Courtyard, 2C High Street, Ruddington, Nottingham, NG11 6ER					
015 837 0123 hello@jackson-crane.com www.jackson-crane.com					
Project Name Halifax Place					
Project Address 3 Halifax Place, Nottingham, NG1 1QN					
Client WME Homes Ltd					
Drawing Title Lower Second & Lower First Floor Plan-Layout Only					
Project No. 22-035	Scale 1:50	Paper Size A1	Drawn By CD	Checked By DJC	
Status S04	Purpose of Issue PRELIMINARY				
Drawing Reference					
Project	Originator	Zone	Level	Type	Role
HAL	- JCA	- B1	- LTF	- DR	- A
				Number 04201	Revision B
This document is copyright © of Jackson-Crane Architecture. It shall be read in conjunction with all other associated project information including models, specifications, schedules and related consultants documents. Do not scale from documents. All dimensions to be checked on site. Immediately report any discrepancies, errors or omissions on this document to the Originator. If in doubt ASK.					