




Ibbett Mosely

IBBETT MOSELY

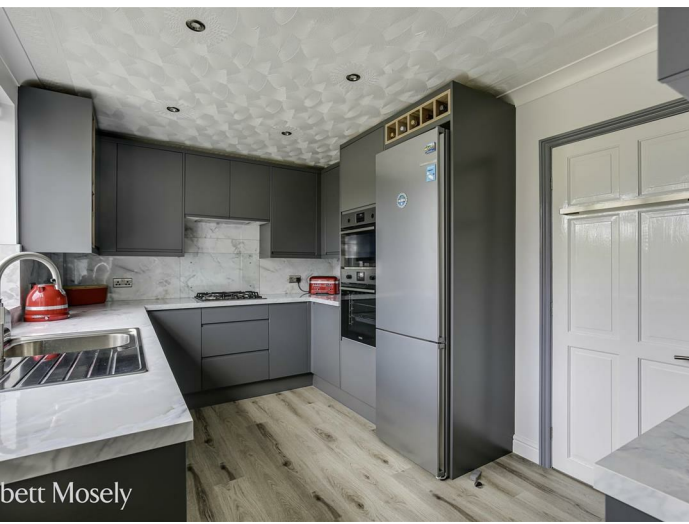

## Manor Road, Sundridge, TN14 6DL

### Offers In The Region Of £600,000 Freehold

For sale free of chain

An attractive family home with three double bedrooms, two bathrooms, two reception rooms and conservatory is understood to have been built in the nineteen twenties, Located in a sought after residential cul de sac a short walking distance from local village amenities and the Kent countryside with its beautiful walks

- Double Bedroom One with En-Suite Bathroom
- Two Reception Rooms
- Gas Central Heating
- Garden
- Two Further Double Bedrooms
- Double Glazed Conservatory
- Double Glazing
- Ground Floor Bathroom
- Kitchen
- Garage and Off Road Parking

For sale free of chain

In a small residential cul de sac within the village of Sundridge, this spacious three double bedroom family home is ideally situated, providing easy access to local amenities, schools and transport links.

The property has colour washed rendered elevations under a tiled roof with a double glazed conservatory, the side drive leads to the garage and there is additional off road parking.

#### LOCATION

Within the village there is a shop with sub post office, a medical centre, a village social club, a bowls club and the White Horse pub/restaurant. The parish church and primary school are nearby in Church Road and Radnor House Independent Day School is in Combe Bank Drive.

The beautiful National Trust properties of Chartwell in Westerham and Knole Park in Sevenoaks are a short drive away.

Sevenoaks is about four miles away with a wider choice of shops and main line fast train station to London.

There are sporting and recreational facilities in the

area as well as other state and private schools. Junction five of the M25 is just over a mile away, giving easy access to Gatwick and Heathrow Airports.

#### GROUND FLOOR

A double glazed door opens to the entrance hall.

#### ENTRANCE HALL

With radiator.

#### RECEPTION ROOM

With radiator, double glazed window, fireplace with fitted gas fire and beam over. Wall light points. Door to the kitchen.

#### DINING ROOM

With radiator, double glazed window, wall light points and fireplace with fitted gas fire.

#### KITCHEN

Recently re-fitted with a range of base and wall units, wine rack, fitted hob, integrated electric oven and microwave. Integrated dish washer and integrated washing machine. Space and housing for fridge/freezer. Single drainer single bowl stainless

steel sink unit.  
Radiator and double glazed window.

### CONSERVATORY

With radiator, double glazed windows and double glazed single and double doors to the garden.

### REAR HALL AND CLOAKROOM

Airing cupboard and storage for coats and shoes, includes a hot water cylinder, double glazed door to the conservatory and garden.

### BATHROOM

With corner bath with separate shower over, w.c. and hand basin with cupboard under. Towel rail and radiator, double glazed window, extractor fan and part tiled walls.

### FIRST FLOOR

#### LANDING

With radiator, double glazed window and hatch to the loft space.

#### BEDROOM ONE

With radiator and double glazed window.

#### EN-SUITE BATHROOM

With enclosed bath with a separate shower over, w.c. and hand basin. Part tiled walls, radiator/towel rail and double glazed window.

#### BEDROOM TWO

With radiator and double glazed window, wardrobe cupboard and walk in eaves storage area with radiator. The bedroom benefits from a seated study/office area and bookshelves.

#### BEDROOM THREE

With radiator and double glazed window.

### OUTSIDE

### GARAGE

Detached garage with up and over door and drive to the front providing additional off road parking.

### THE GARDEN

The garden includes lawns, a variety of flowering trees and shrubs, a workshop, garden shed, greenhouse, a small summer house and a household waste/recycling storage shed.

### SERVICES AND COUNCIL TAX

Mains gas, water, electricity and drainage.  
Sevenoaks District Council - Band "D".


### DIRECTIONS

From Westerham proceed on the A25 towards Sevenoaks, pass through the village of Brasted and as you enter Sundridge take the first road on the right into New Road. Manor Road is the first on the left.

From Sevenoaks, proceed on the A25 towards Westerham, on entering Sundridge continue straight on at the traffic lights and the pedestrian lights, New Road will then be on the left, turn into the road and Manor Road will be the first on the left.



# EPC Rating- D

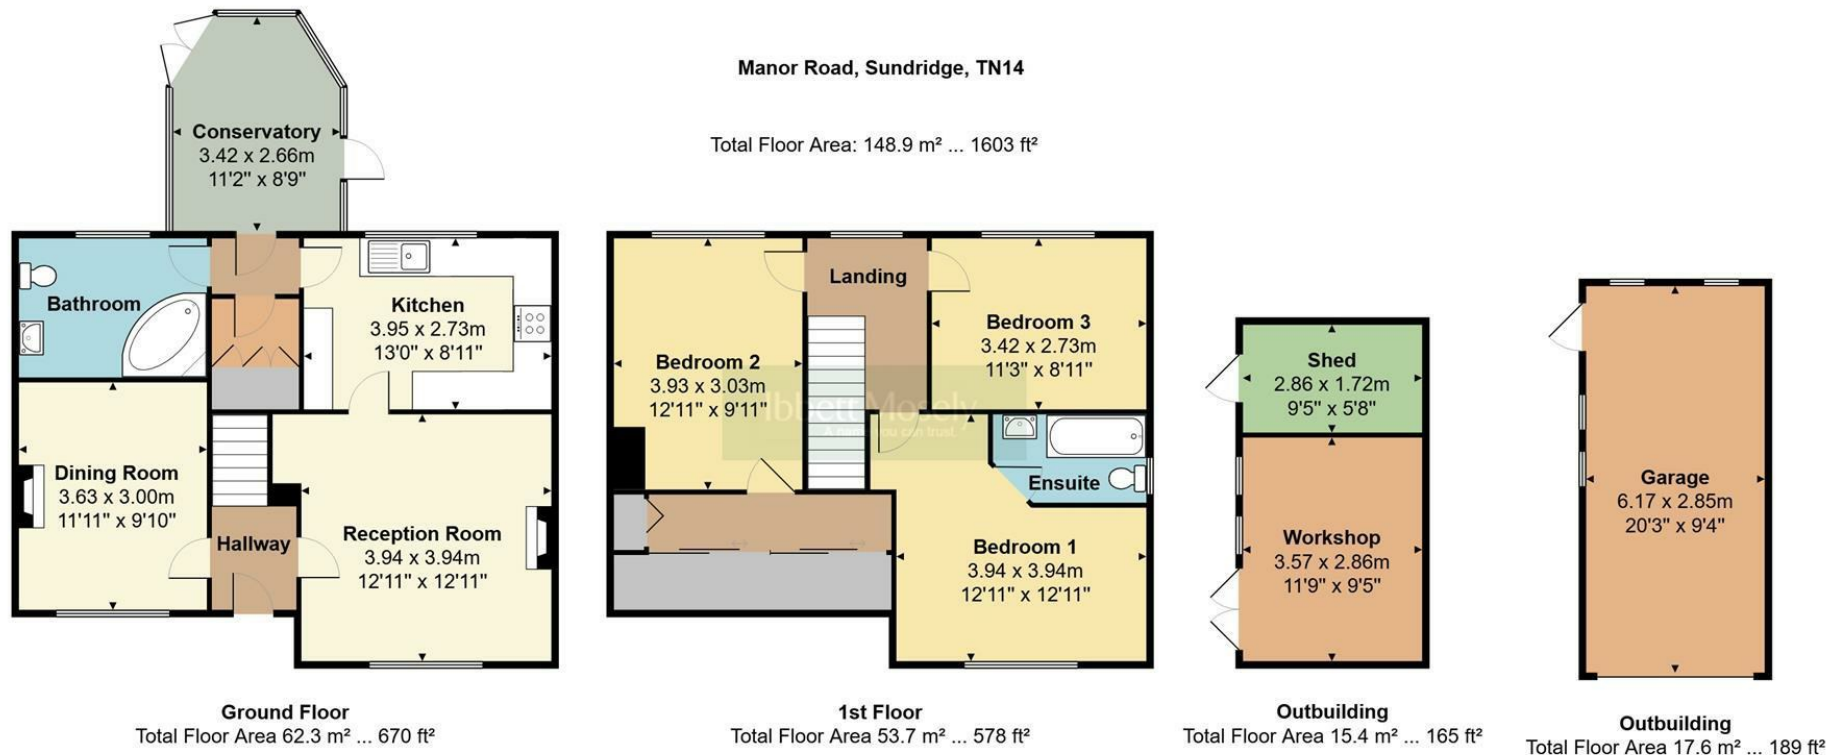

Measurements are approximate, not to scale and for illustrative purposes only.  
[www.essentialpropertymarketing.com](http://www.essentialpropertymarketing.com)

## Ibbett Mosely

Westerham 01959 563265

Offices at - BOROUGH GREEN - OTFORD - SEVENOAKS - SOUTHWARK  
TONBRIDGE - WESTMINSTER - WESTERHAM - WEST MALLING

[www.ibbettmosely.co.uk](http://www.ibbettmosely.co.uk)

IMPORTANT - Ibbett Mosely, for themselves and for the vendors or lessors of this property whose agents they are give notice that (i) these particulars are set out as a general outline only for guidance of intending purchasers or lessees, and do not constitute, nor constitute part of an offer or contract; (ii) all descriptions, dimensions references to condition and necessary permissions for use and occupation, and other details are given without responsibility and any intending purchasers or tenants should not rely on them as statements or representations of fact but must satisfy themselves by inspection or otherwise as to the correctness of each of them; (iii) no person in the employment of Ibbett Mosely, has any authority to make or give any representation or warranty whatever in relation to this property. ver 3.0.

...a name you can trust  
offices in Kent and London