



01932 560777
johnsonandjones.co.uk

Heriot Road
Chertsey, Surrey

Johnson & Jones

Flat 1 White Hart Mews Heriot Road Chertsey, KT16 9AQ

£1,550 Per Month

Located in the heart of Chertsey town centre, this charming two bedroom period apartment boasts a perfect blend of character and modern style, making it a truly unique find!

Boasting your own private entry, to the front aspect you are greeted by a cosy reception room adorned with beautiful exposed wooden beams, adding a touch of character and warmth to the space. This room is also open plan with a wall of modern fitted units providing ample storage. The apartment features two well-proportioned bedrooms, providing perfect spaces for relaxation and rest.

One of the highlights of this property is the en-suite bathroom, offering a private and luxurious retreat within the comfort of your own home. Additionally, there is a separate shower room for added convenience and functionality.

This apartment offers easy access to a variety of amenities, including shops, restaurants, and transport links, making it ideal for those seeking a vibrant and convenient lifestyle.

Available - Saturday 8th November


Deposit - £1,788


Council Tax - Band C - £2,115.61

EPC - D Rating - 66



Disclaimer: Johnson and Jones Estate Agents cannot verify that the equipment, apparatus, fittings or services within this property are in working order, as they have not tested the relevant items. The buyer is advised to obtain verification from the solicitor dealing with the conveyancing or survey.

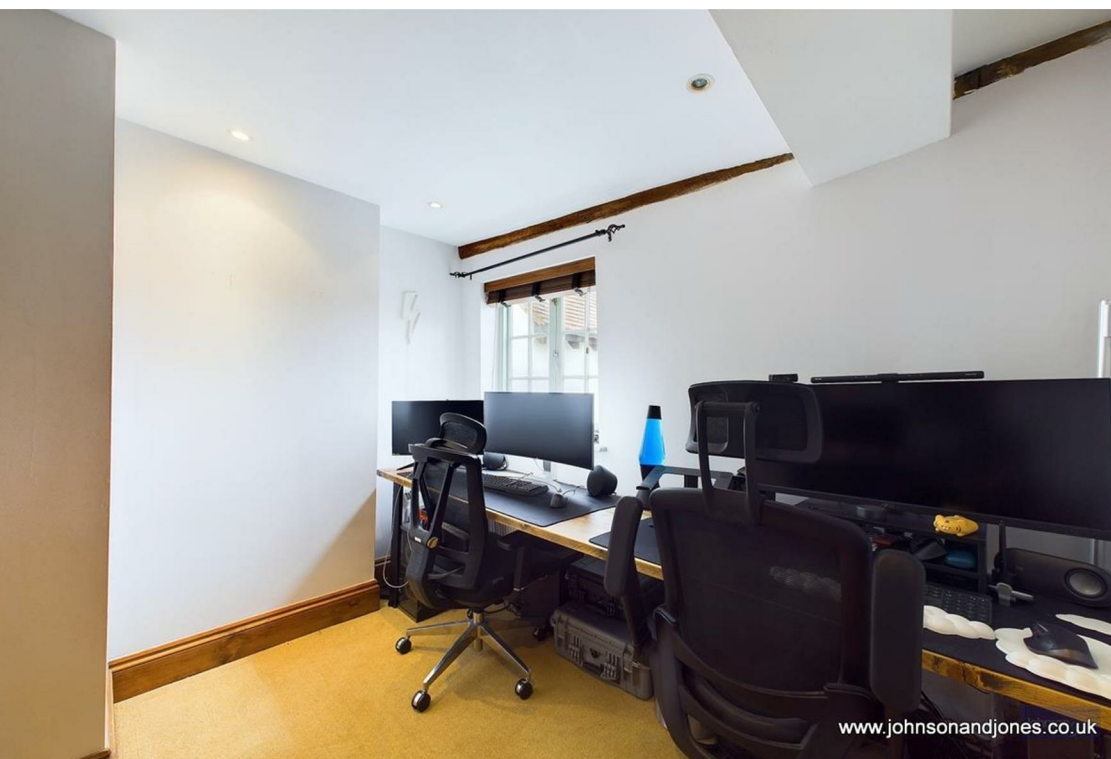

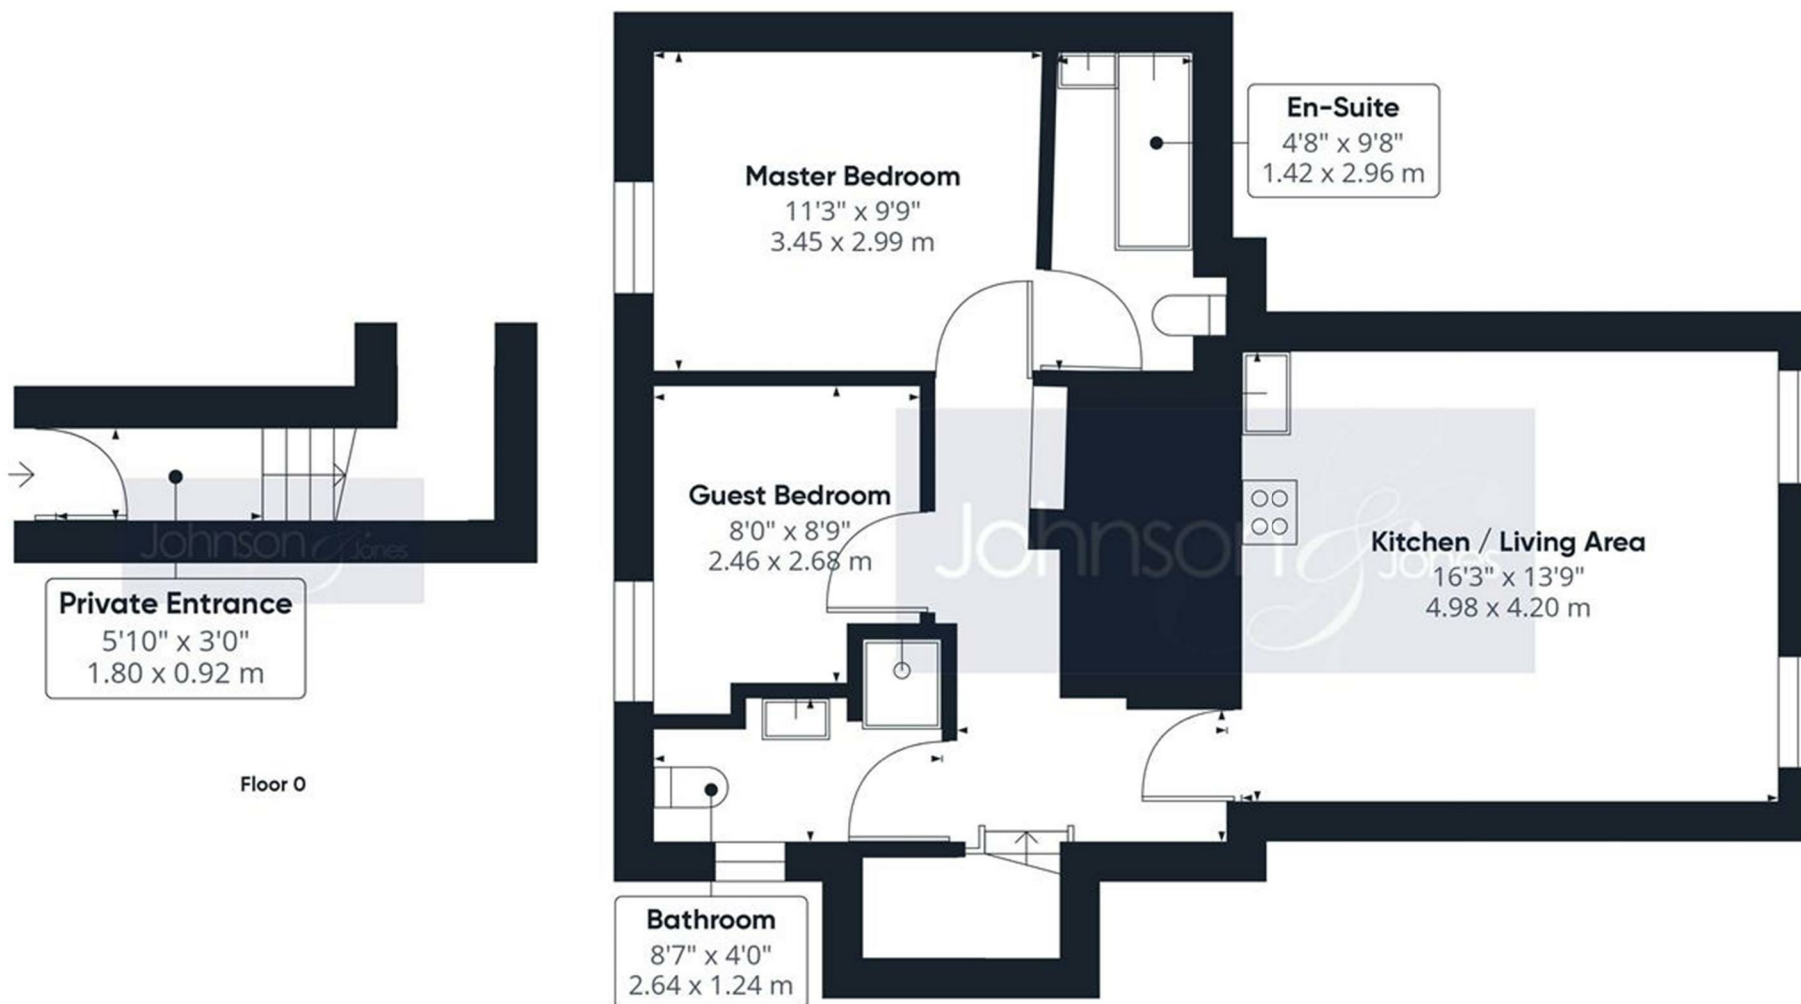

Floor 0

Floor 1

Approximate total area⁽¹⁾

598.26 ft²

55.58 m²

(1) Excluding balconies and terraces

While every attempt has been made to ensure accuracy, all measurements are approximate, not to scale. This floor plan is for illustrative purposes only.

Calculations are based on RICS IPMS 3C standard.

GIRAFFE360



10 London Street, Chertsey
Surrey, KT16 8AA

Johnson & Jones