



MATERIALS
ROOF: Metal
WALLS: Painted Render + Timber Cladding
WINDOWS: Aluminium
DOORS: Aluminium

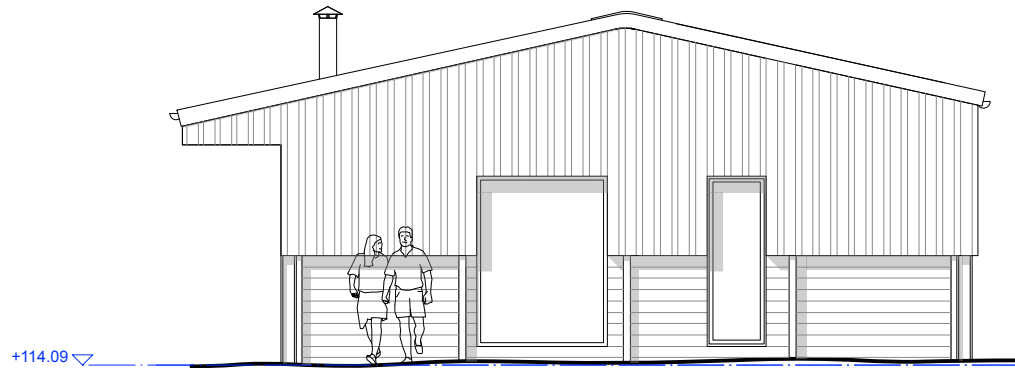


SOUTHWEST ELEVATION 1:100



NORTHWEST ELEVATION 1:100

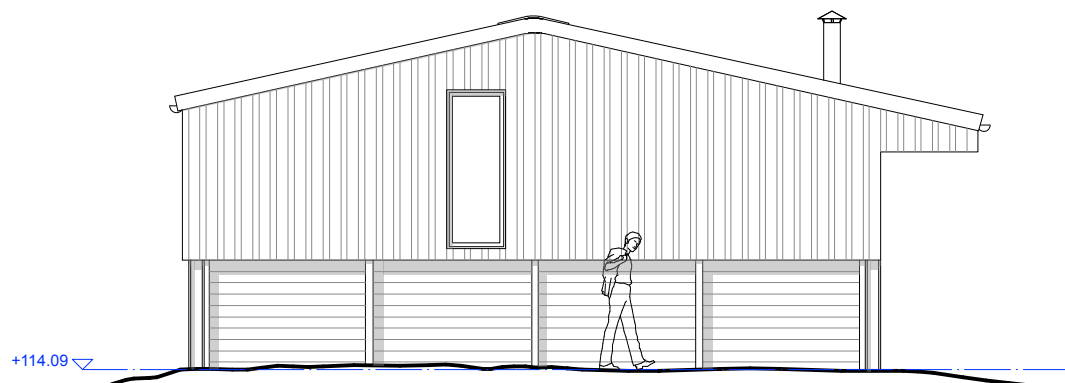

NORTHEAST ELEVATION 1:100

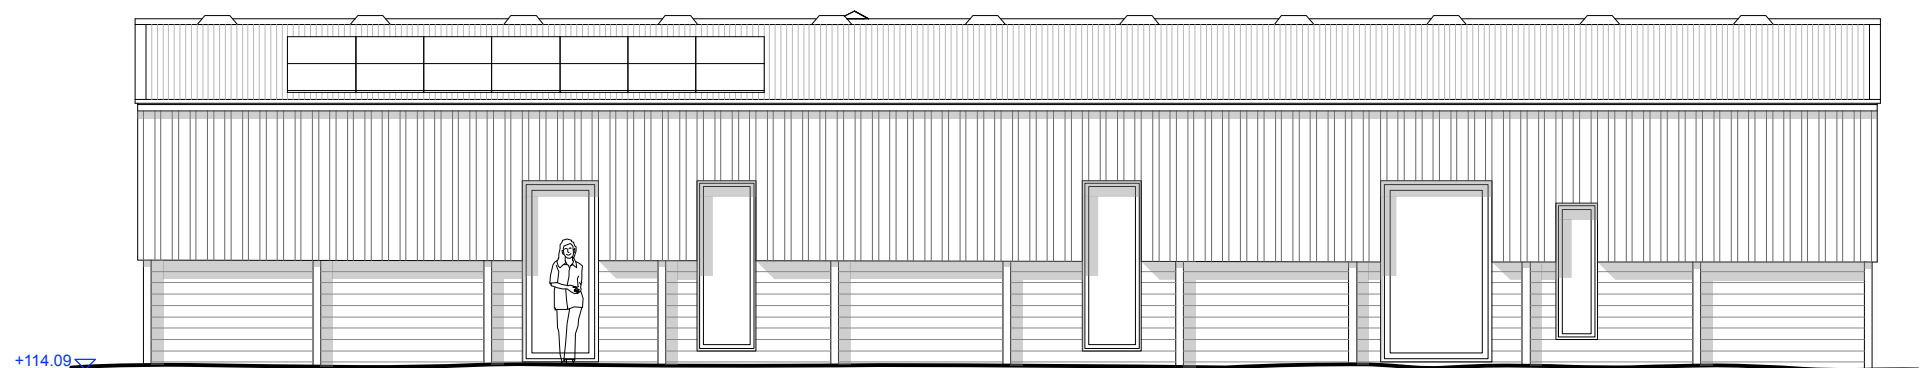

SOUTHEAST ELEVATION 1:100